



P.O. Box 1026
Crossville, TN 38557
Ph. 931-484-7541
www.uplanddesigngroup.com

Addendum No. 1, June 4, 2026

Re: East Stadium Food Truck Park
Tennessee Technological University
TTU Project No. 26-075

From: Upland Design Group, Inc.
P.O. Box 1026 (38557)
362 Industrial Blvd.
Crossville, TN 38555
Telephone (931) 484 7541
Fax (931) 484 2351

To: Prospective Bidders




This Addendum forms a part of the Contract Documents and modifies the original Bidding Documents dated June 2 2026 as noted below. Acknowledge receipt of this Addendum in the space provided on the Bid Form. Failure to do so may subject Bidder to disqualification.

This Addendum consists of one (1) page and one (1) page of attachments for two (2) pages total.


Changes to Drawings:

- 1) Refer to Drawings A1.1 & A1.2. Replace with attached Drawings A1.1 & A1.2, Revised Date 6/4/26. Changes reflect a revised layout for the entry gates.



END OF ADDENDUM

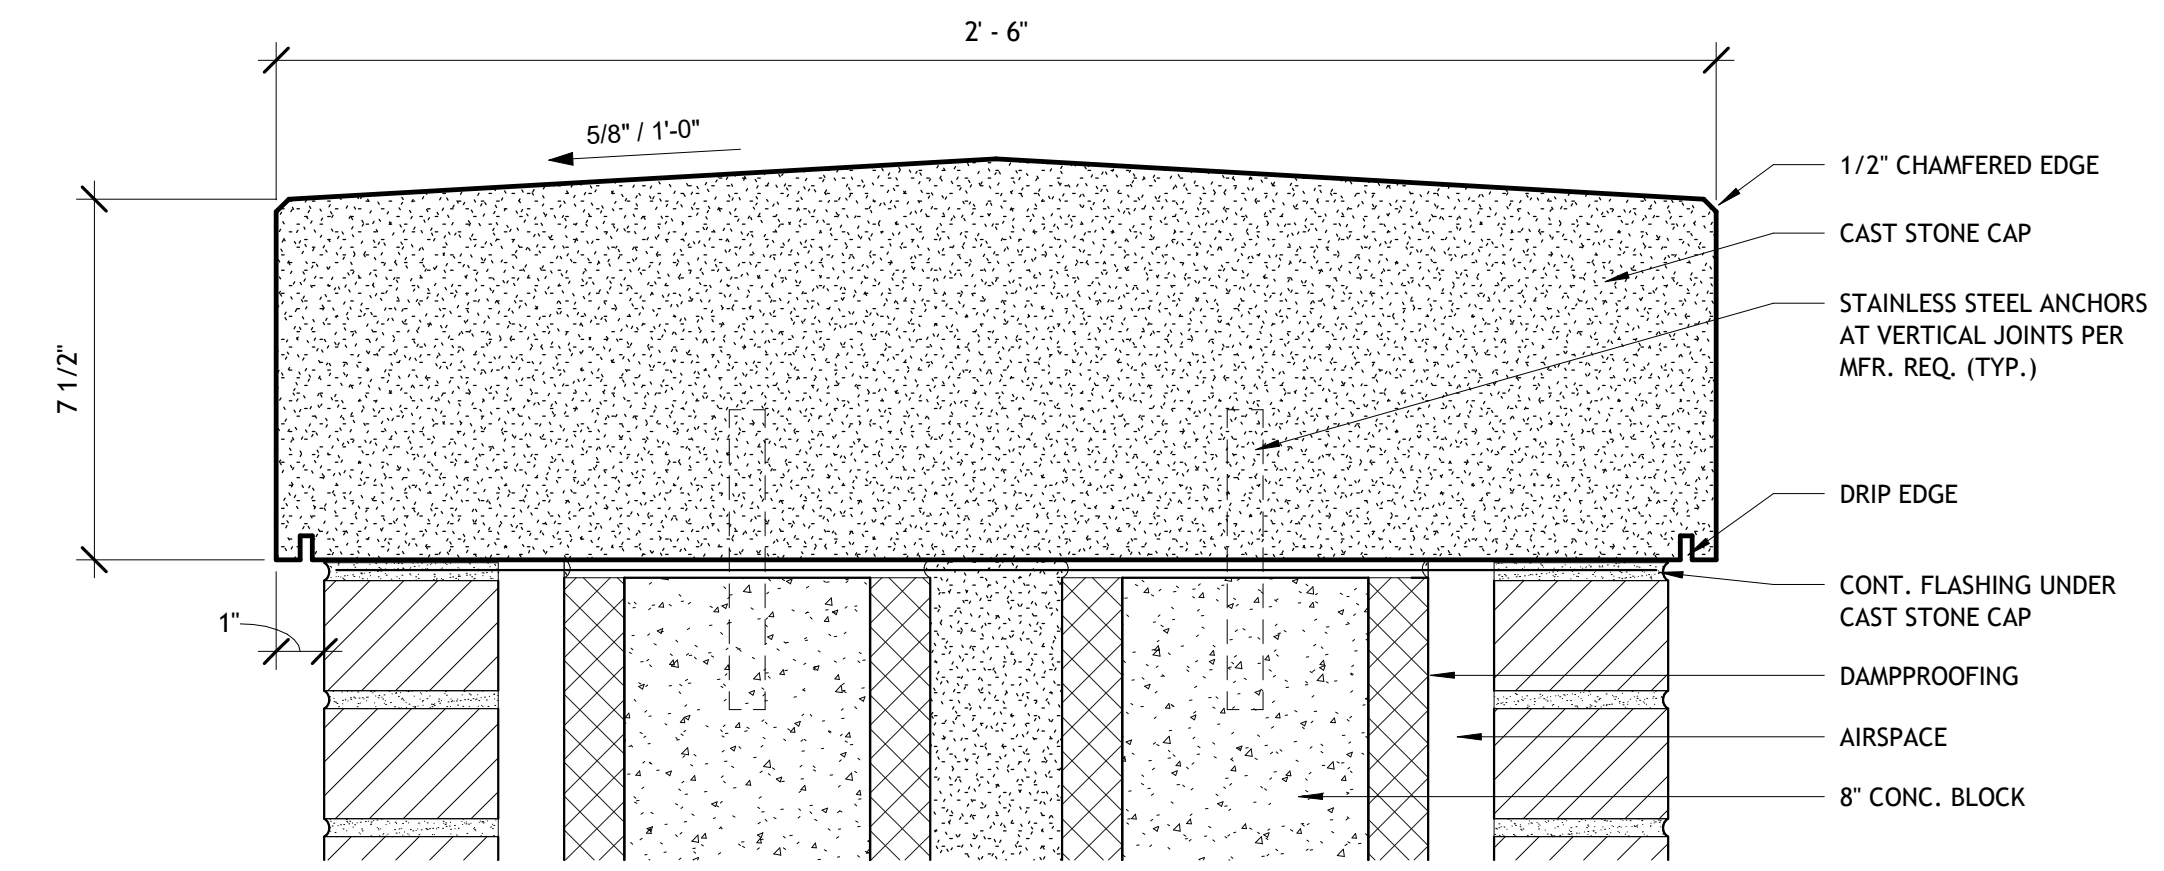



CAST STONE CAP DETAIL 1

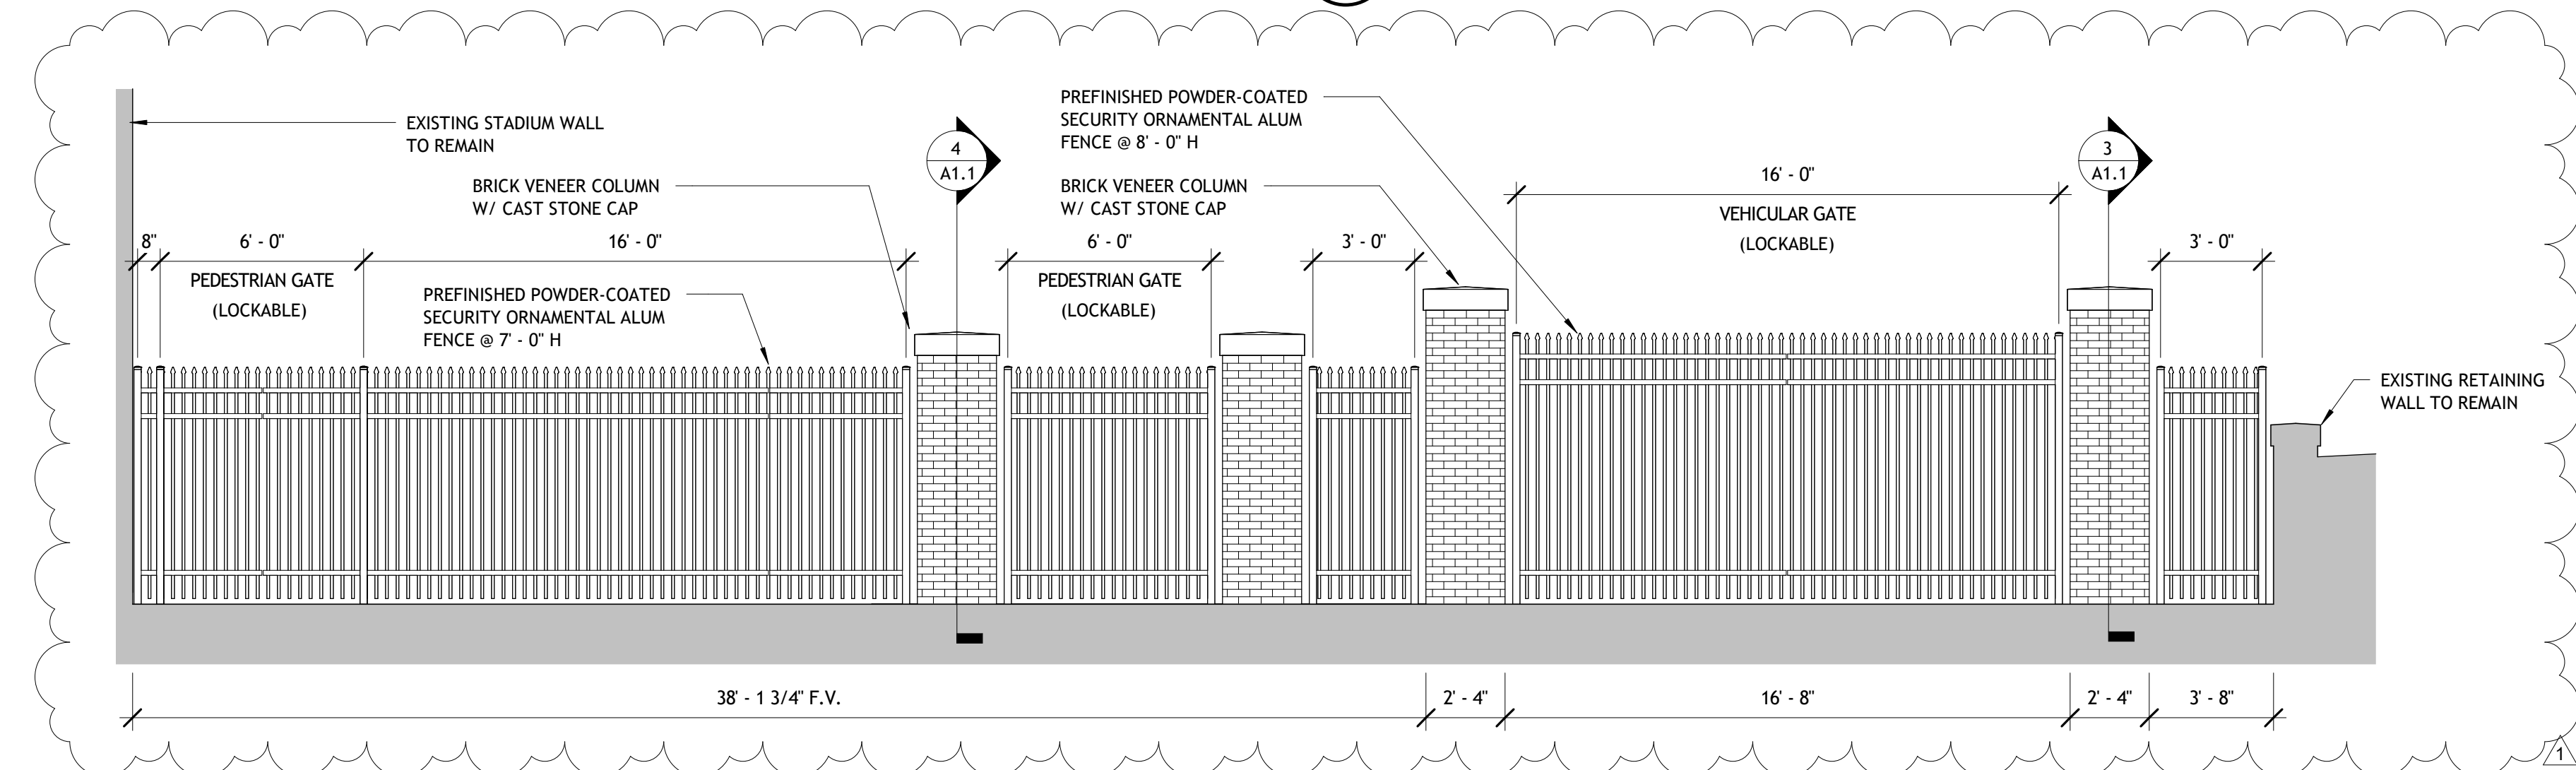


SITE WALL ELEVATION 2

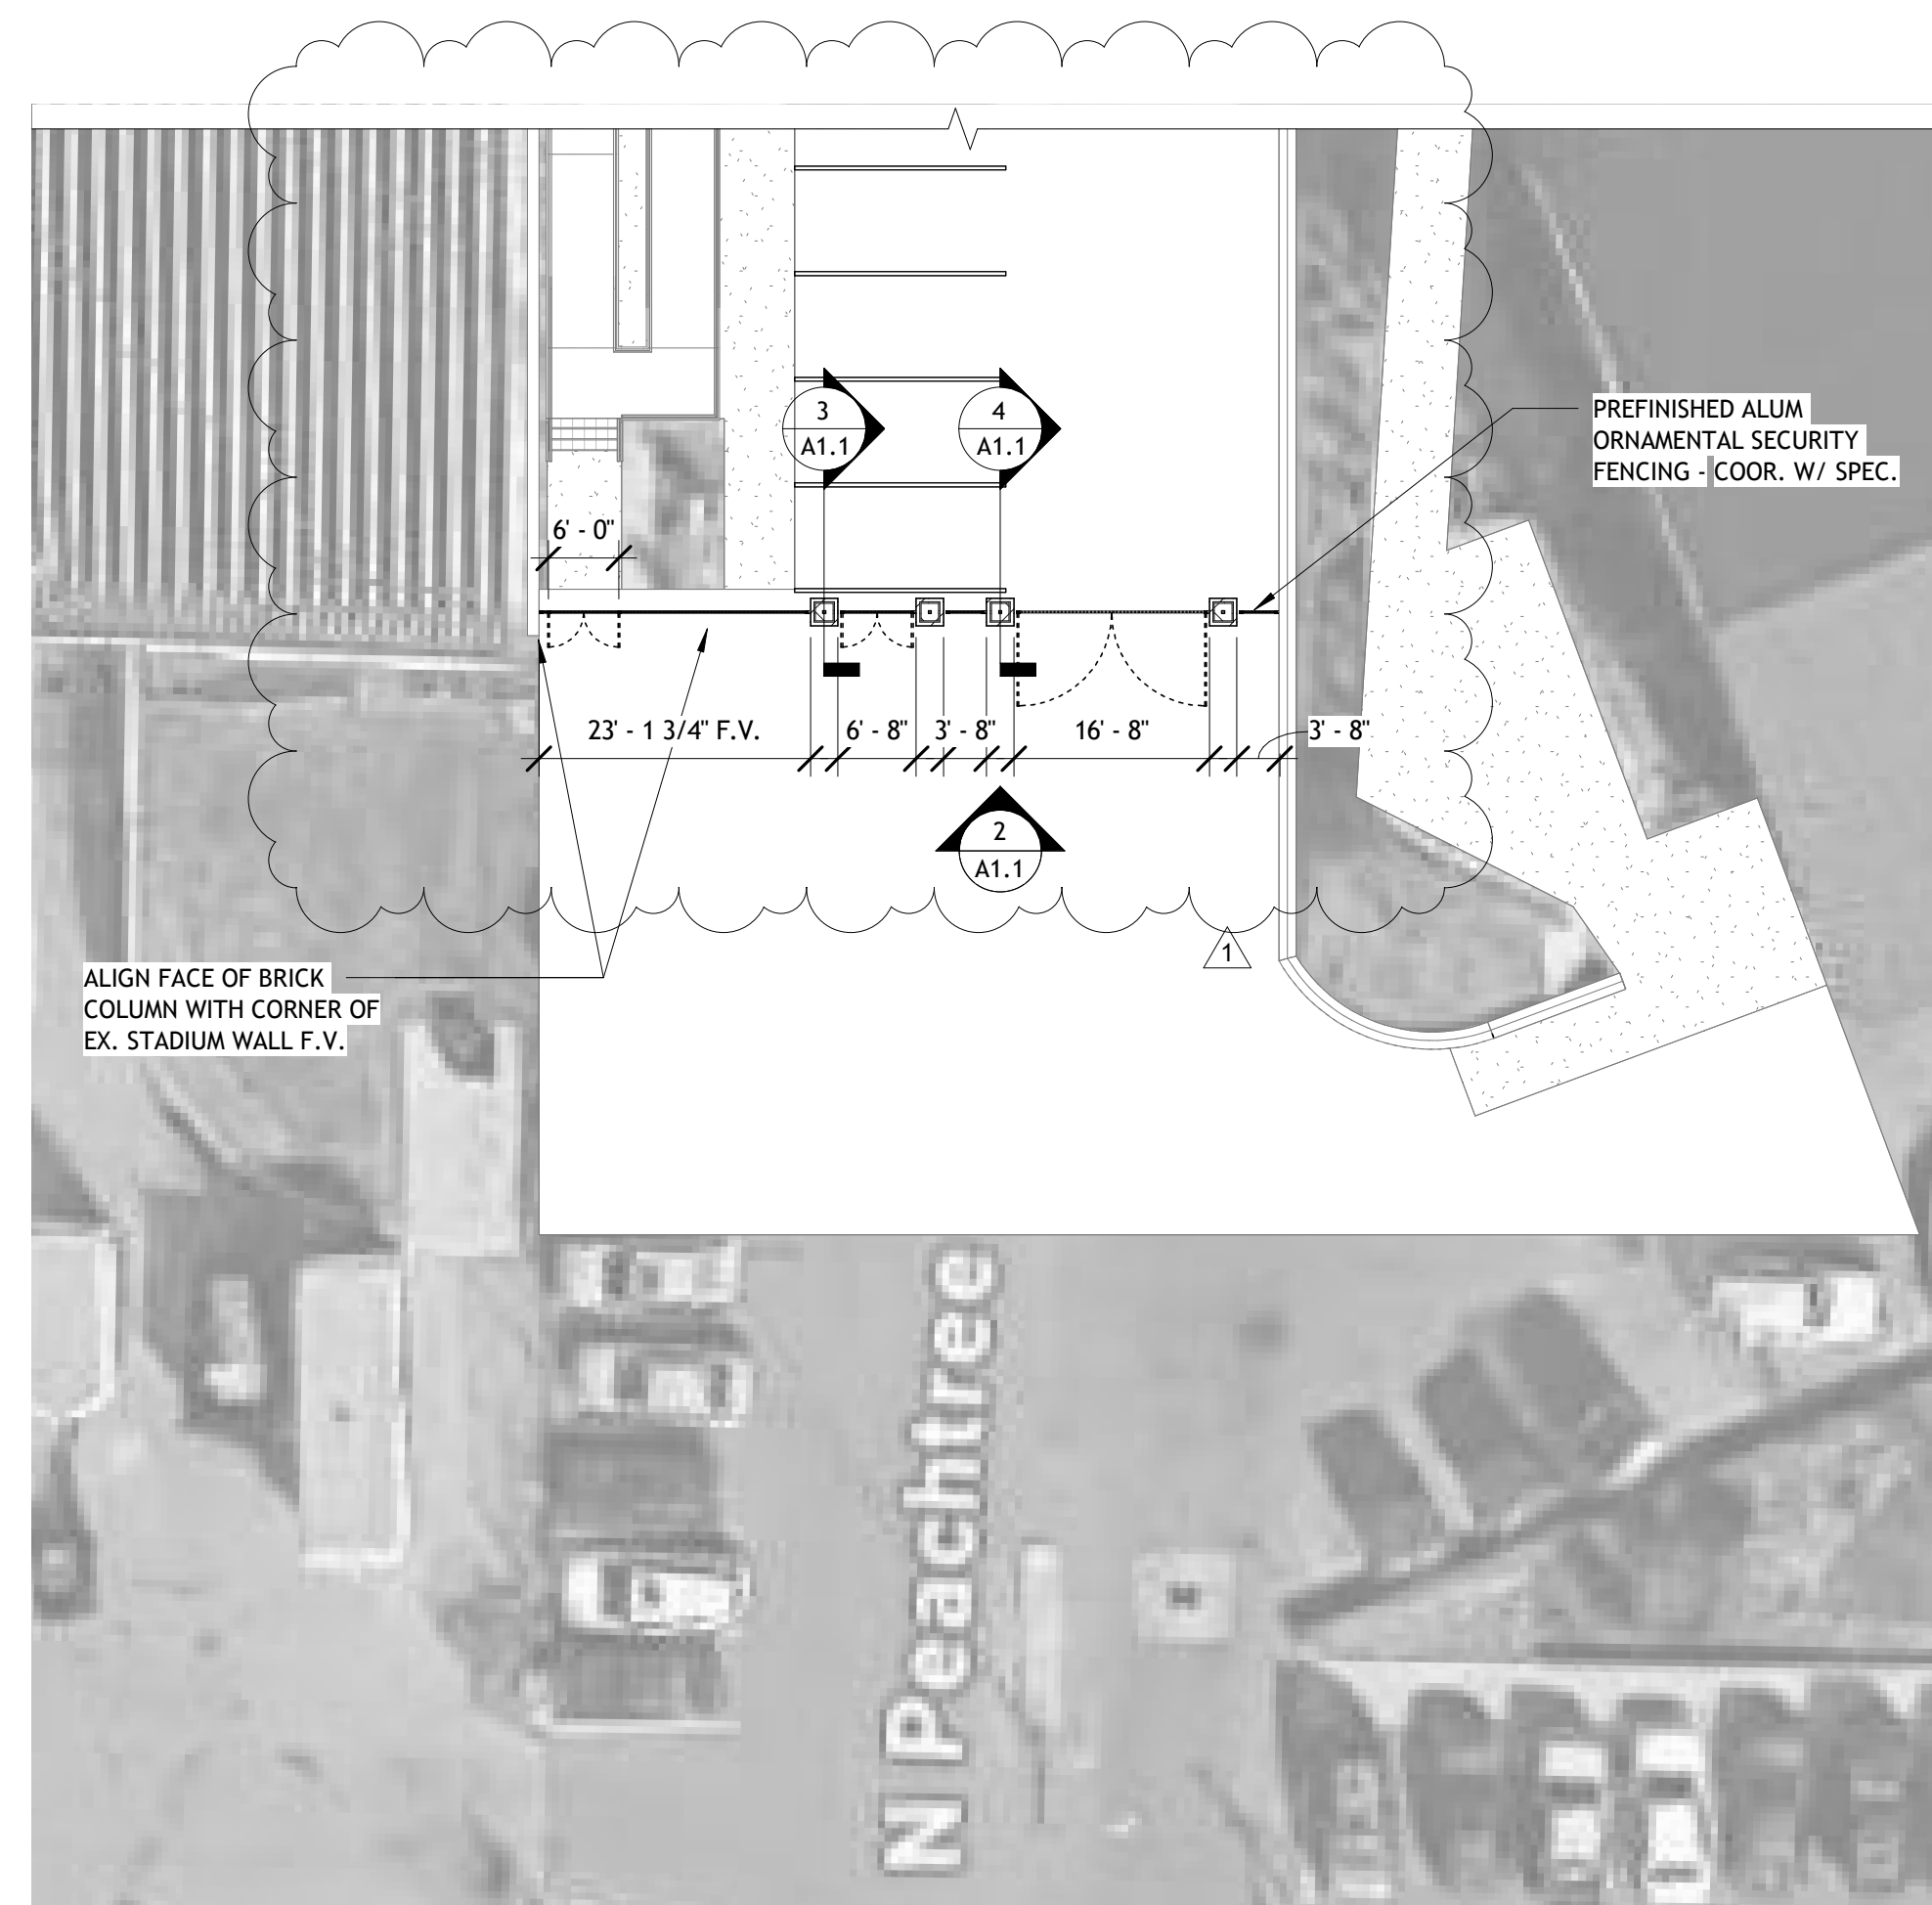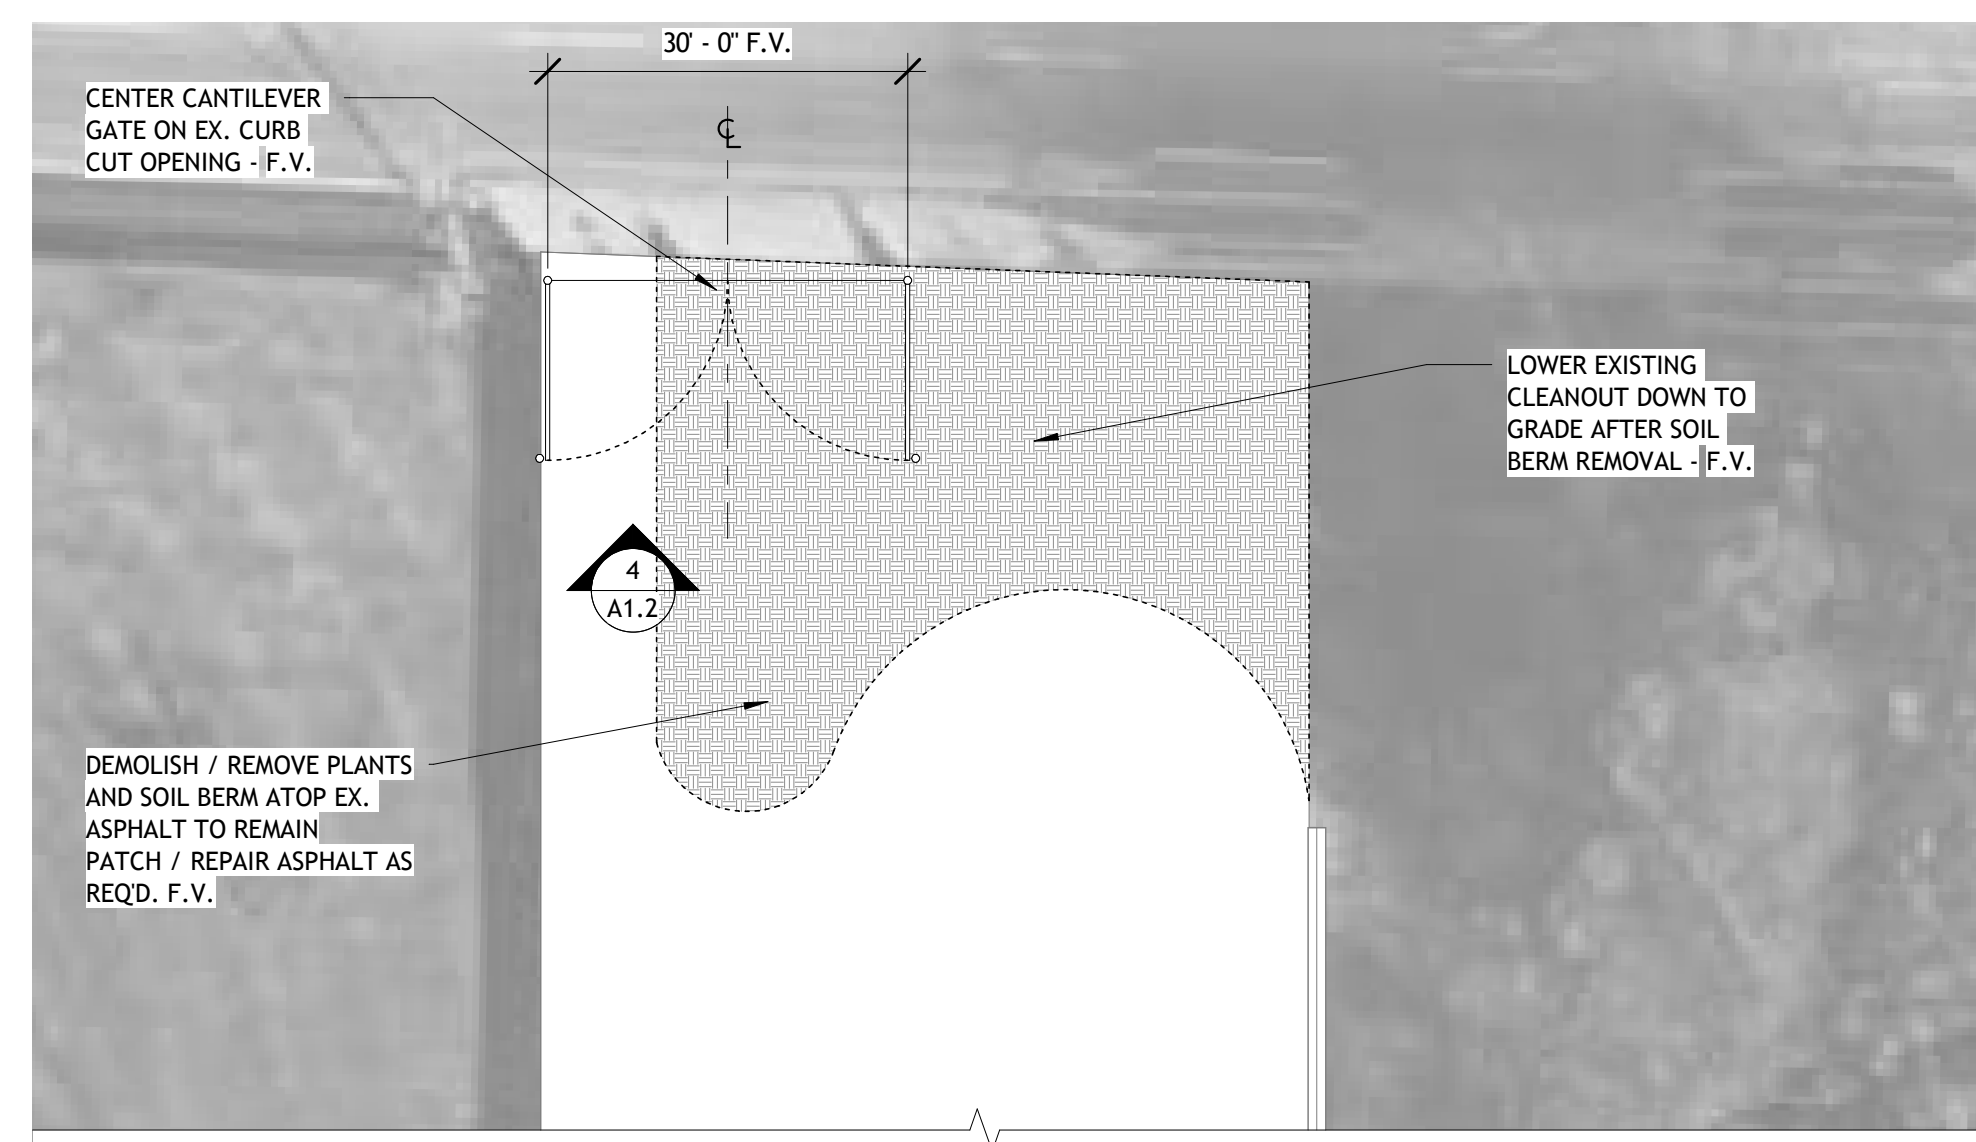


SITE PLAN

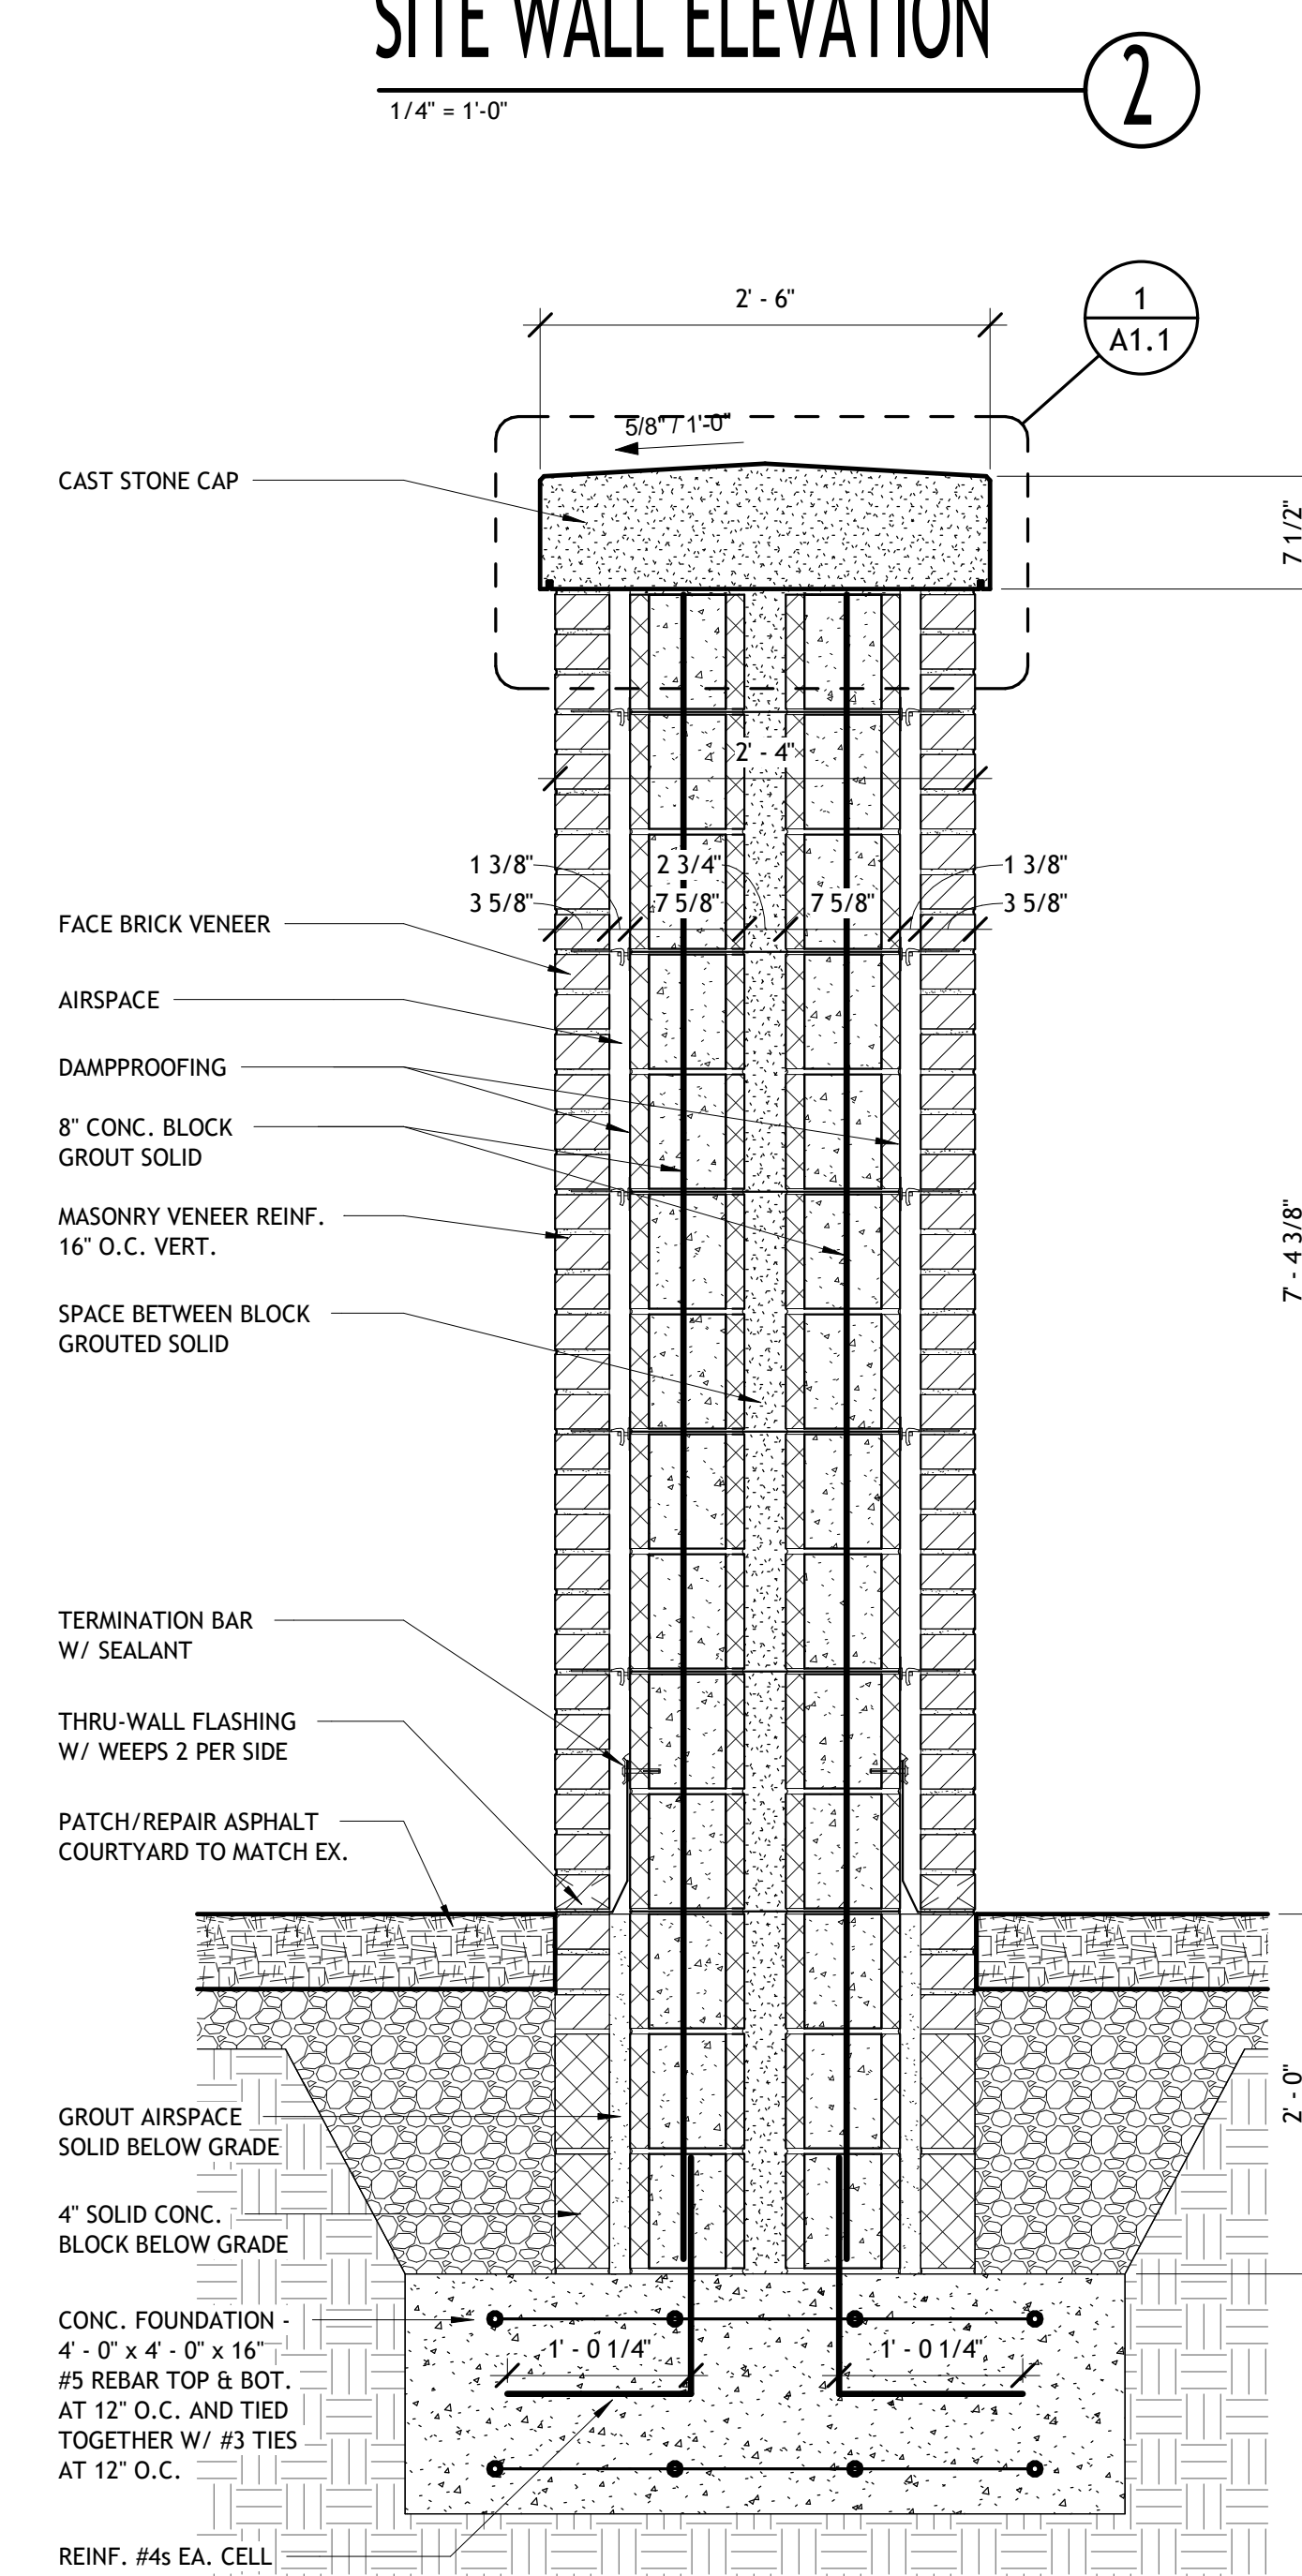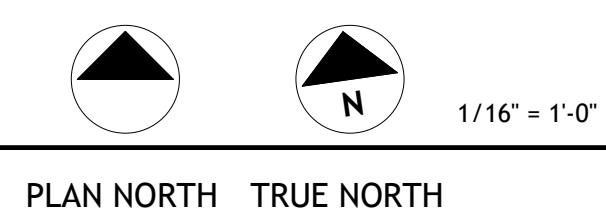

SITE COLUMN 3

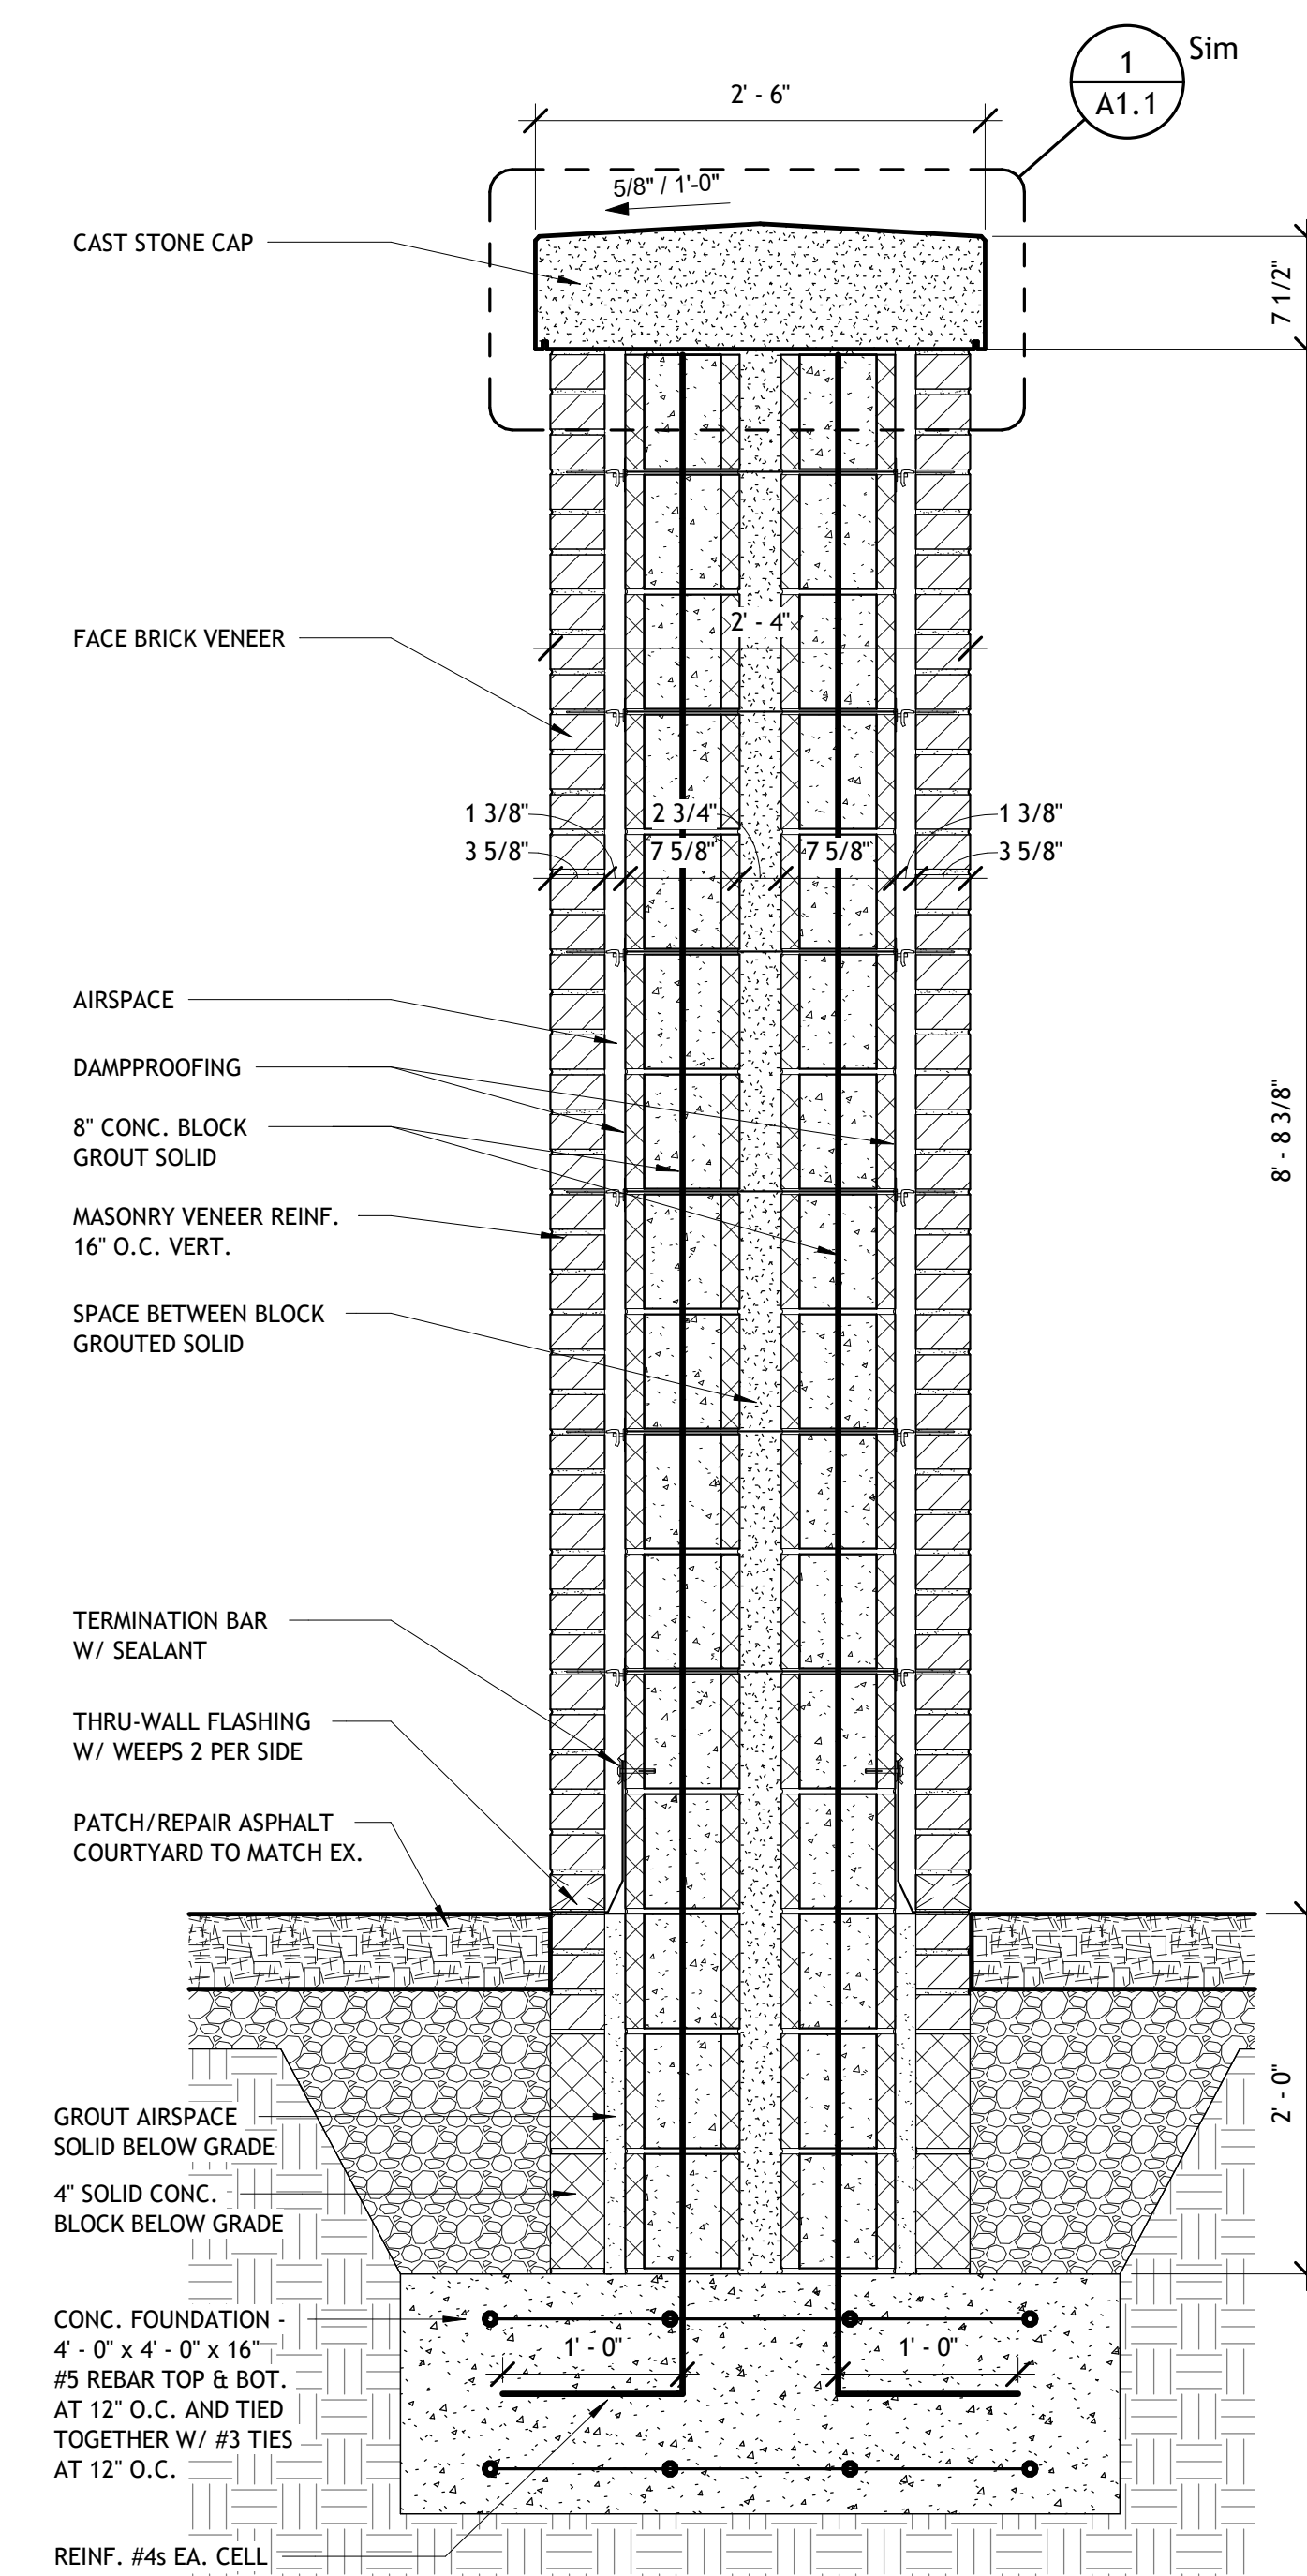

SITE COLUMN 4

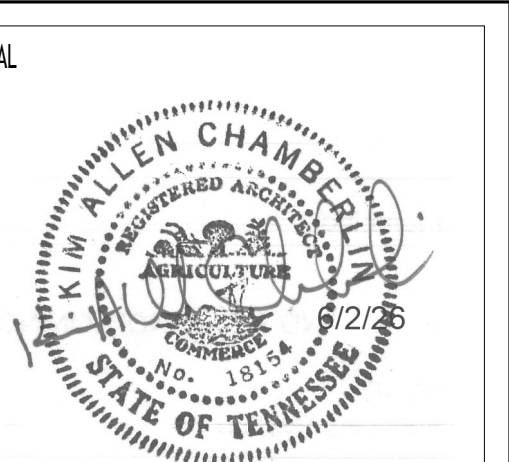

COPYRIGHT
THIS DRAWING, THE STYLIZED "UDG" LOGO, AND THE DISTINCTIVE TYPEFACE & ARRANGEMENT COPYRIGHT (C) 2023 BY UPLAND DESIGN GROUP, PLLC. ALL RIGHTS RESERVED. THIS DRAWING IS THE PROPERTY OF UPLAND DESIGN GROUP, PLLC AND MAY NOT BE USED, REUSED, COPIED IN ANY FORM, SOLD, DISPLAYED, MODIFIED WITHOUT WRITTEN PERMISSION.

NO.	DESCRIPTION	DATE
1	Addendum 1	5-16-16

JOB NO.	2346T
ISSUE DATE	06/02/26
SHEET TITLE	SITE PLAN AND DETAILS
DRAWN	KTC
REVIEW	KAC
	A1.1